



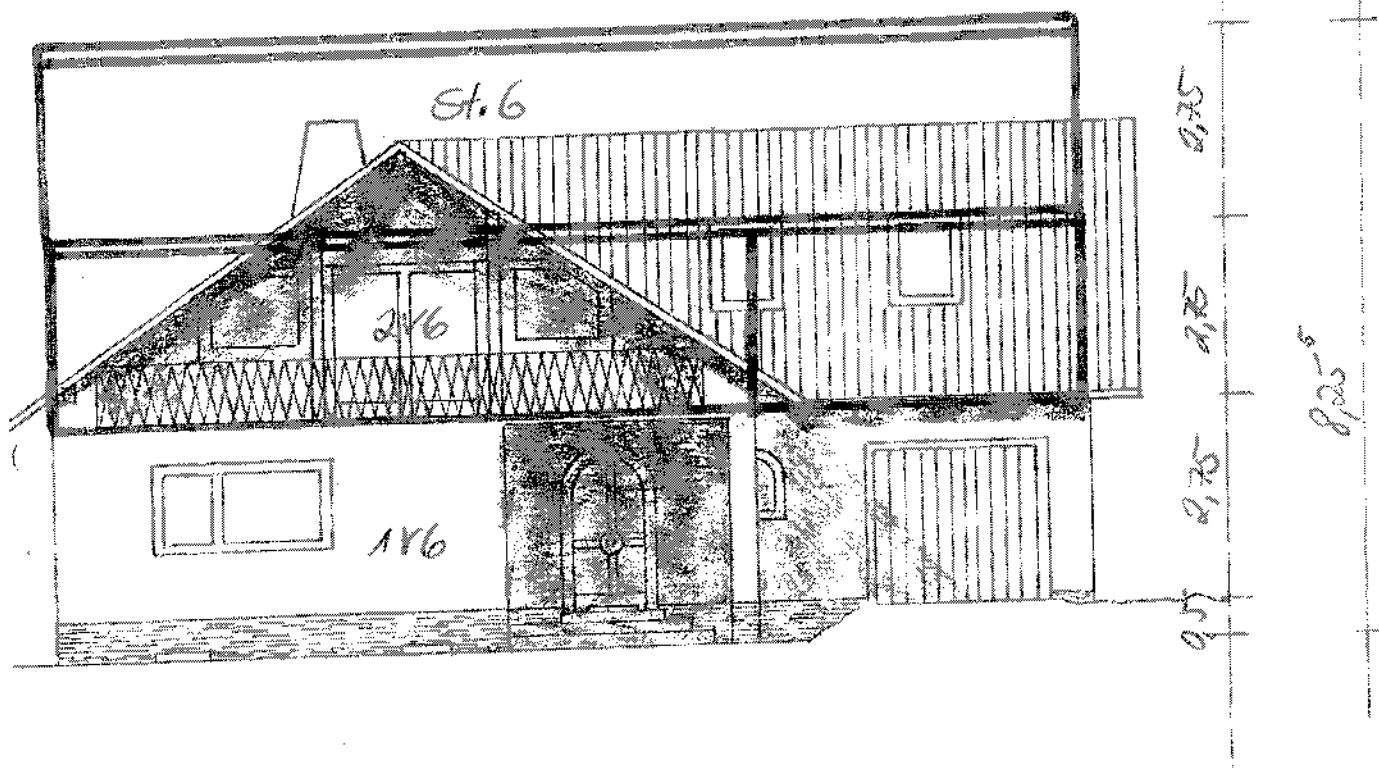


NORDEN

—— Planung


—— Bestand

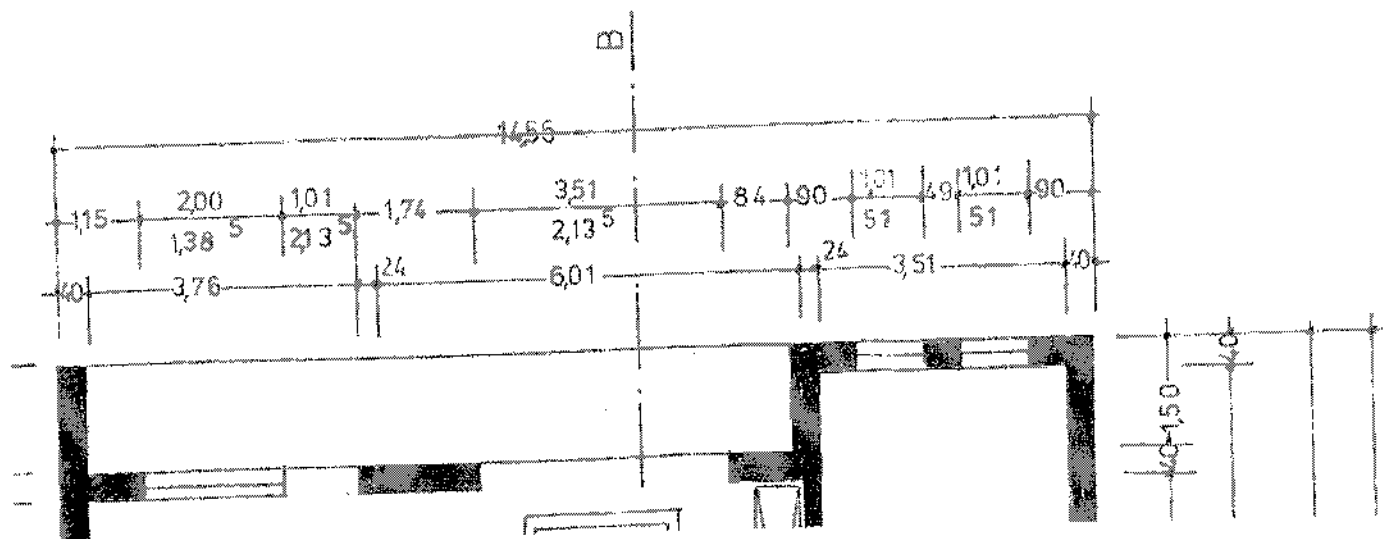


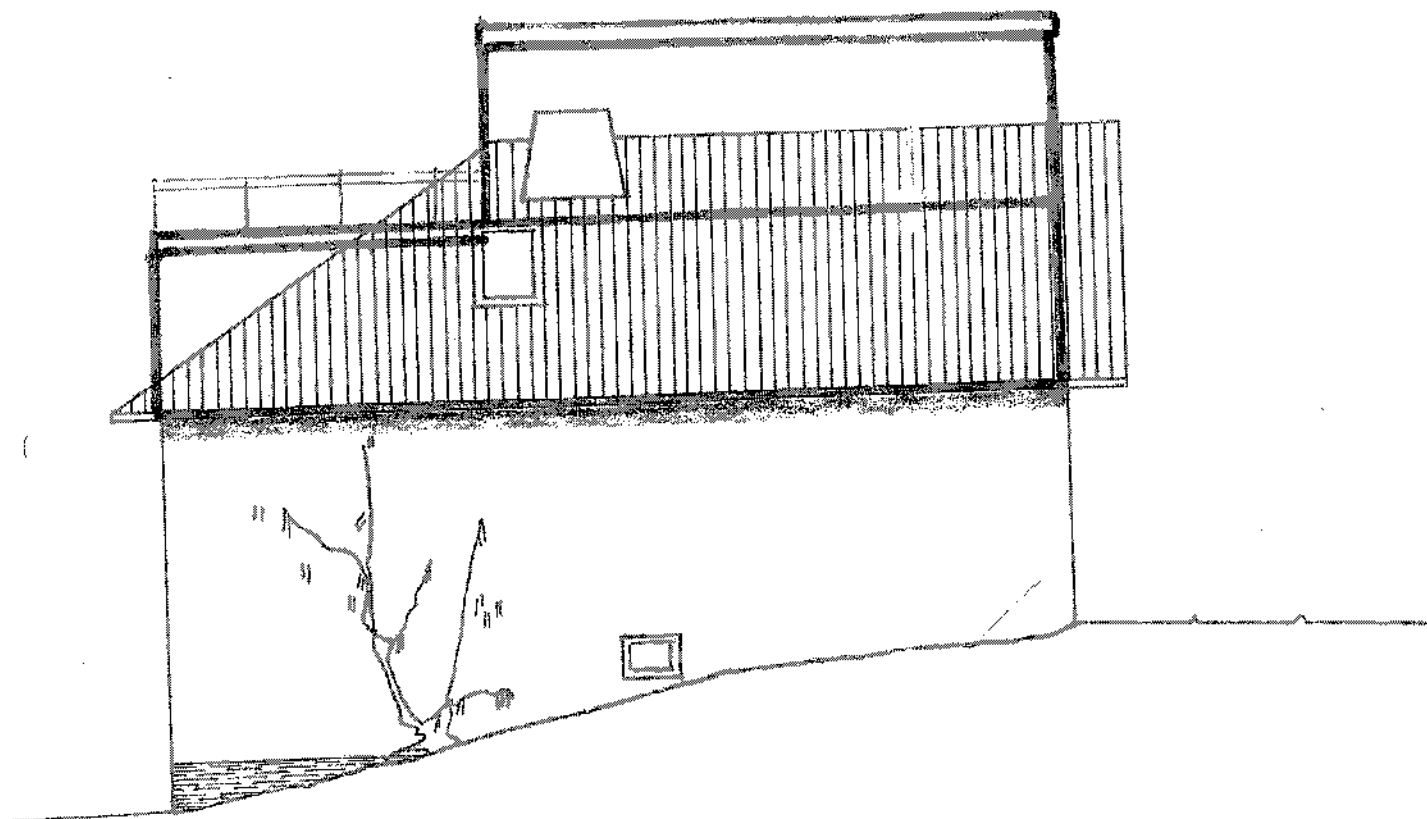

OSTEN

—— Planung
 —— Bestand

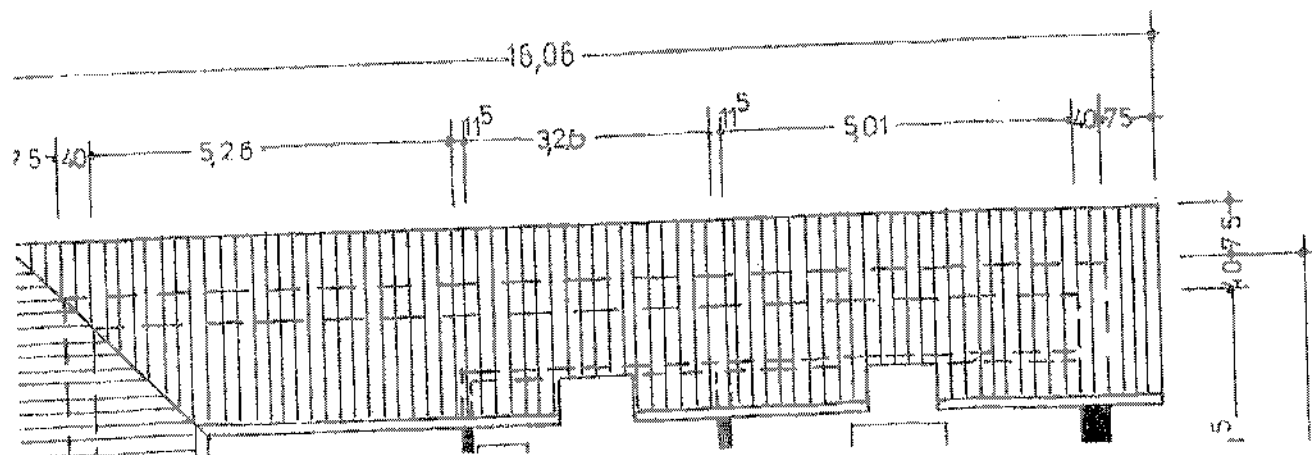


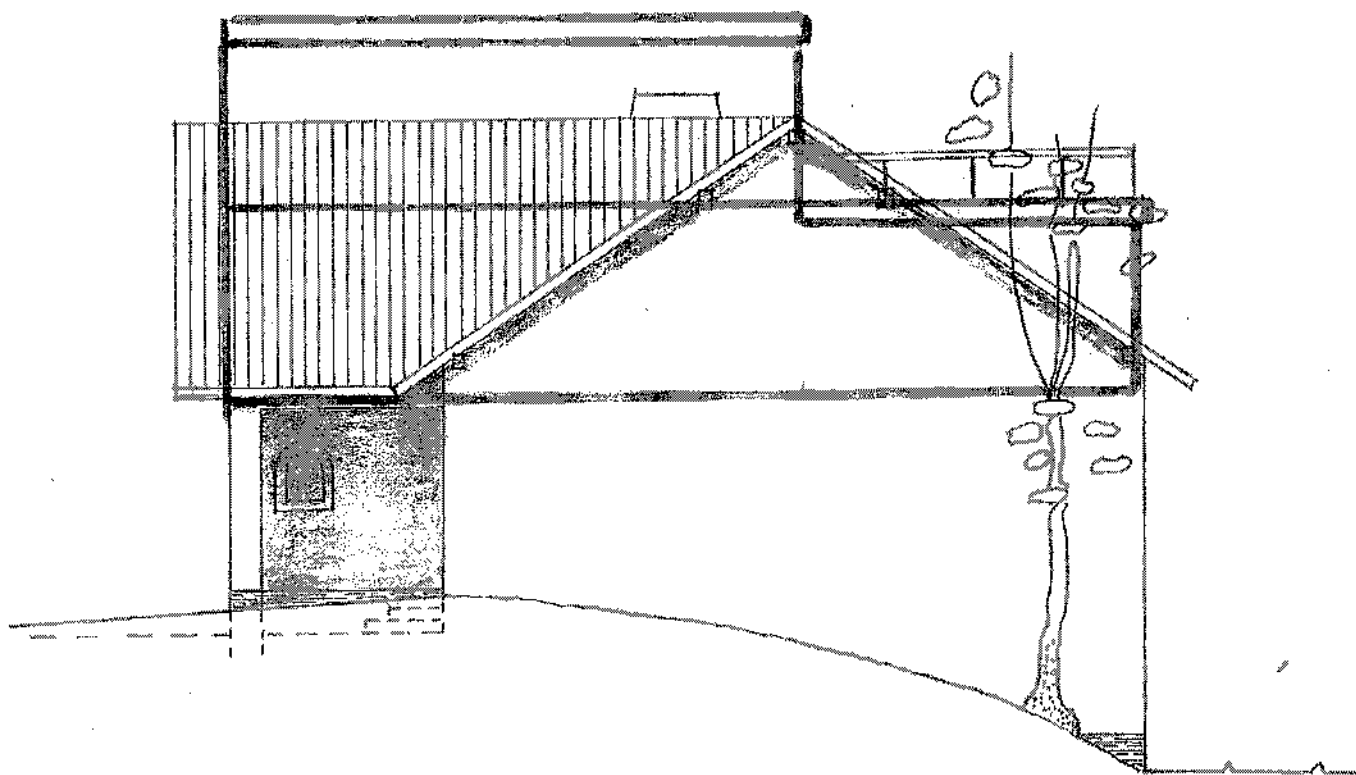


WESTEN

—— Planung

—— Bestand

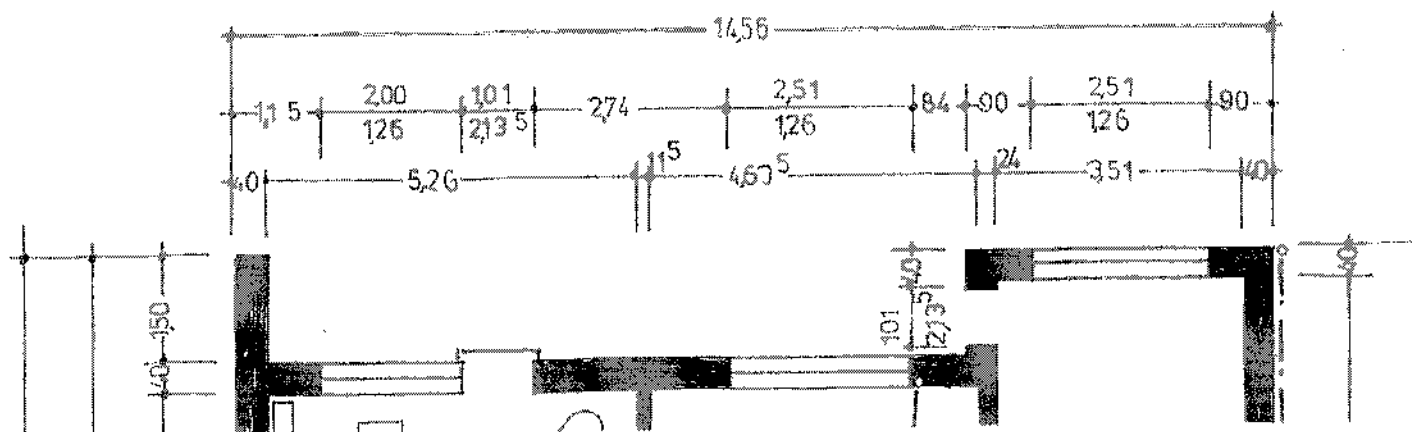

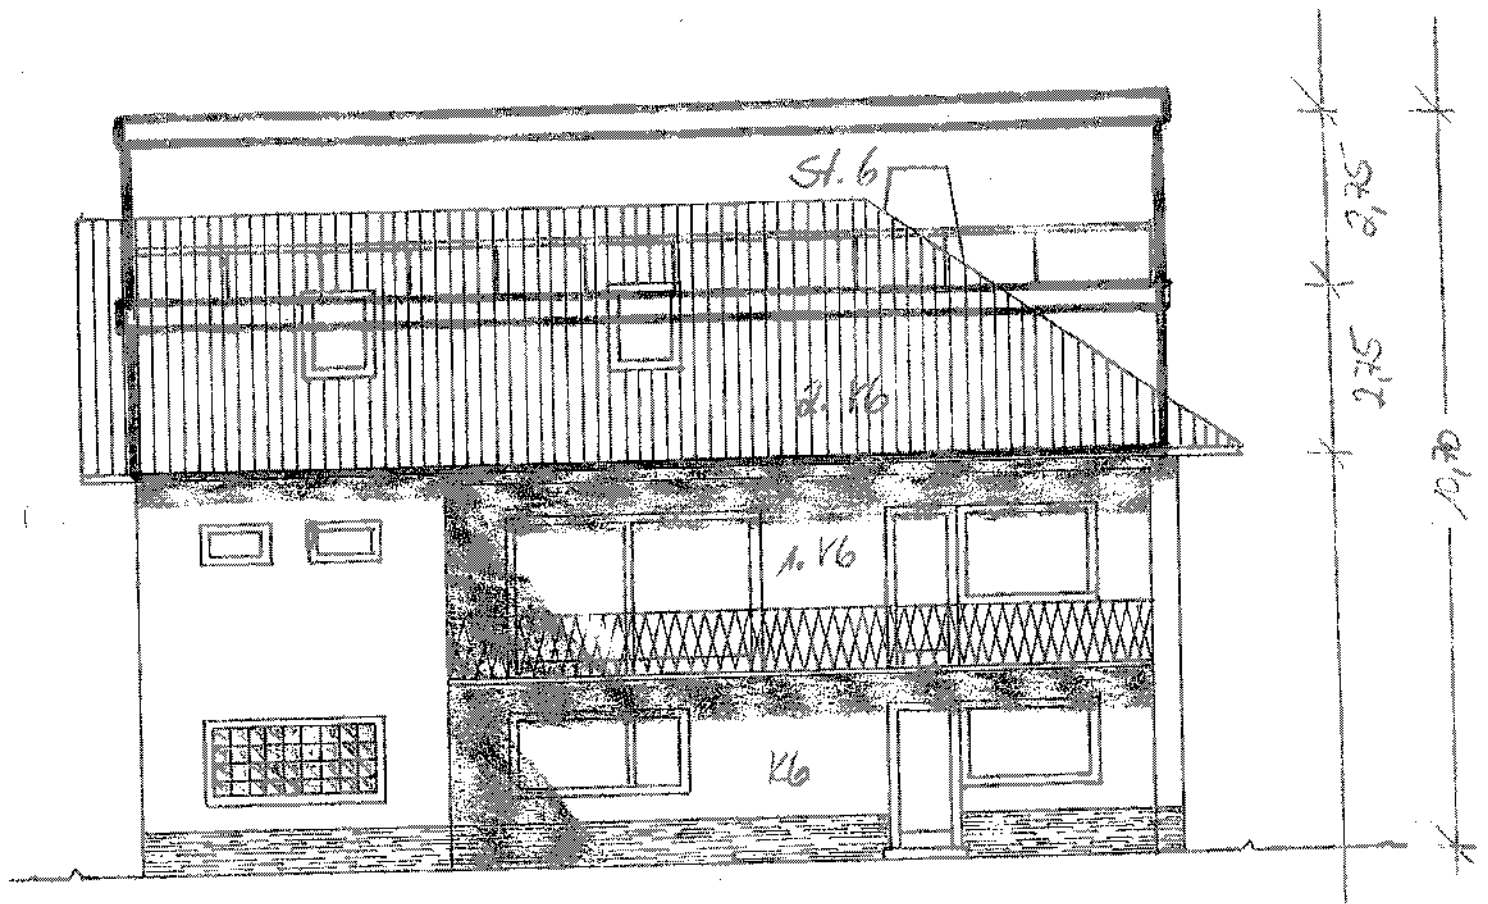

SÜDEN

—— Bestand
 —— Planung

M= 1: 100