


Errichtung einer Gewerbehalle mit Bürogebäude und Betriebswohnung

Bauherr

Bauort:

Bauehen

Grundriß Wohnung
M = 1:100

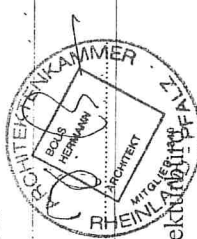


Architekt

Architekt

Bous

Laacher Str. 5
56645 Nickenich
Tel. 02632/81287
Fax 02632/82250

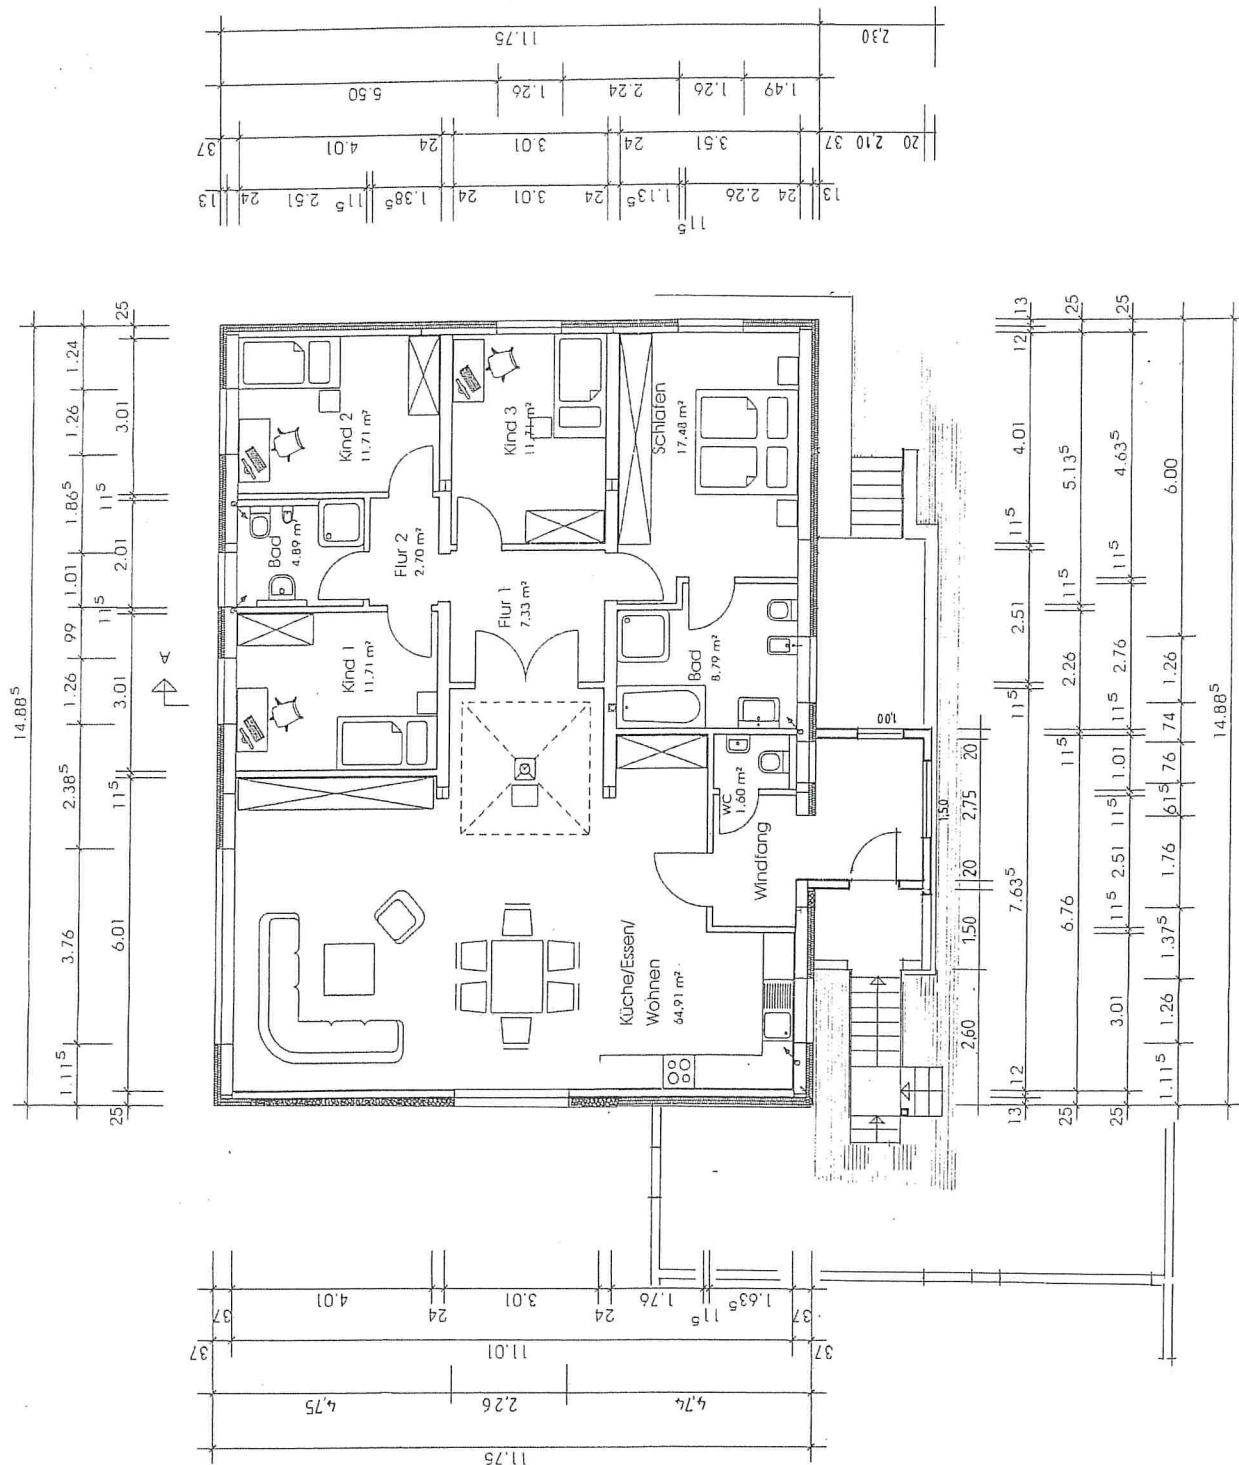

Obergeschoss - Wohnung




25	126	76	76	126	101	220	25
	463 ^s	11 ^s	101 11 ^s	101 11 ^s	11 ^s 213 ^s	11 ^s 113 ^s	388 ^s
					14,88 ^s		

Laacher Str. 5
56645 Nickenich
Tel. 02632/81287
Fax 02632/82250

Architekt:

Architektu
Bous

Laacher Str. 5

Errichtung einer Gewerbehalle mit Bürogebäude und Betriebswohnung

Bauherr: I (

Bauort:

Bauherr


Schnitt Büro- und Wohnbereich
M = 1:100



Architekt:

Architekturbüro
Bous

Laacher Str. 5
56645 Nickenich
Tel. 02632/81287
Fax 02632/82250

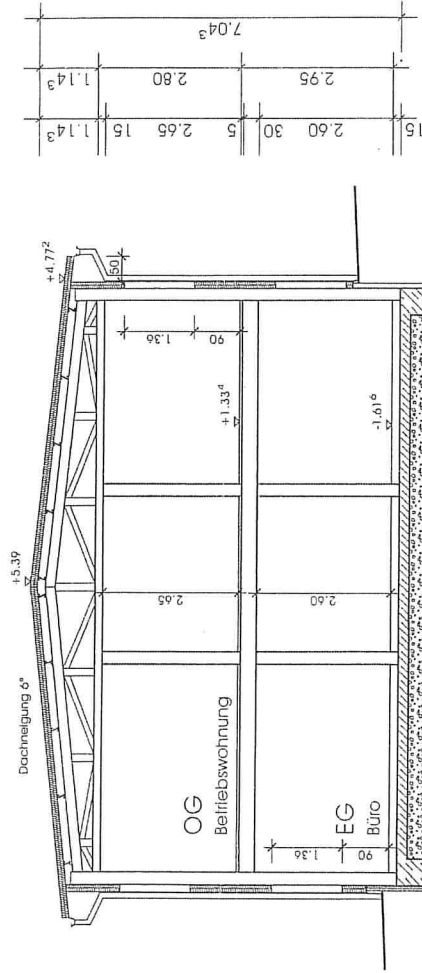

Schnitt A - A

Errichtung einer Gewerbehalle mit Bürogebäude und Betriebswohnung

Bauherr:

Bauort:

Bauherr:



Schnitt A-A
M = 1:100

Architekt:


Architekturbüro

Bous

Laacher Str. 5
56645 Nickenich
Tel. 02632/81287
Fax 02632/82250

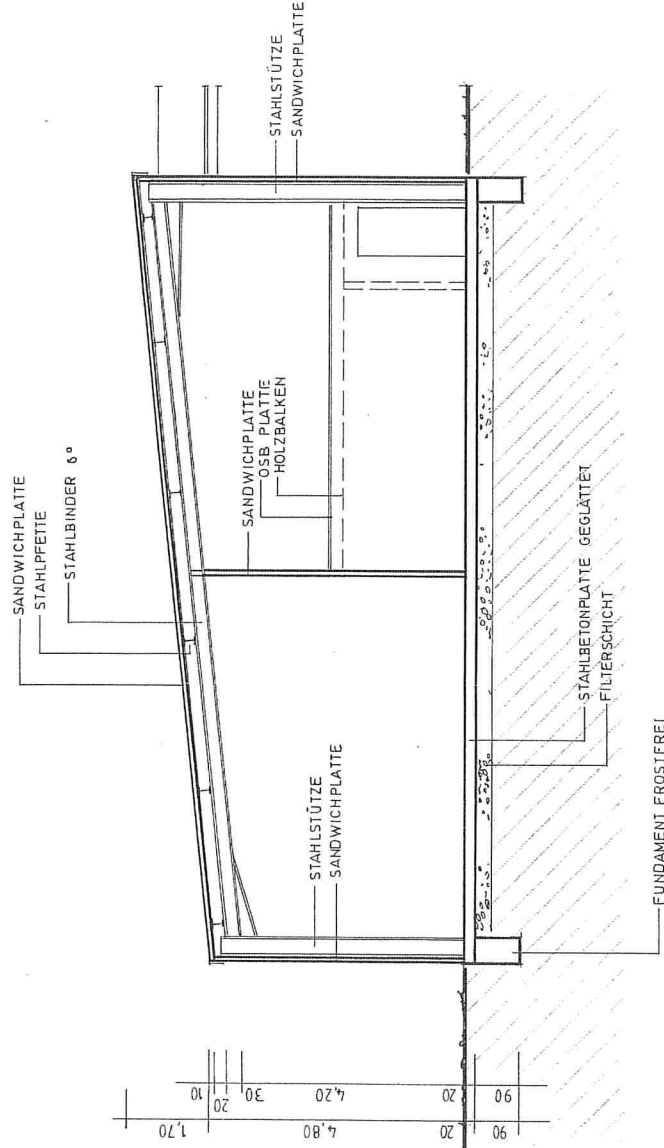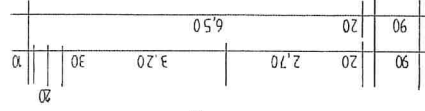

SCHNITT A-A

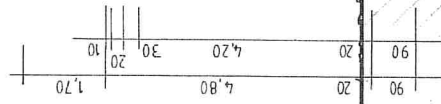

Errichtung einer Gewerbehalle mit Bürogebäude und Betriebswohnung

Bauherr:

Bauort:

Bauherr:


Schnitt B-B
M = 1:100

Architekt:

Architekturbüro

Bous

Laacher Str. 5
56645 Nickenich
Tel. 02632/81287
Fax 02632/82250

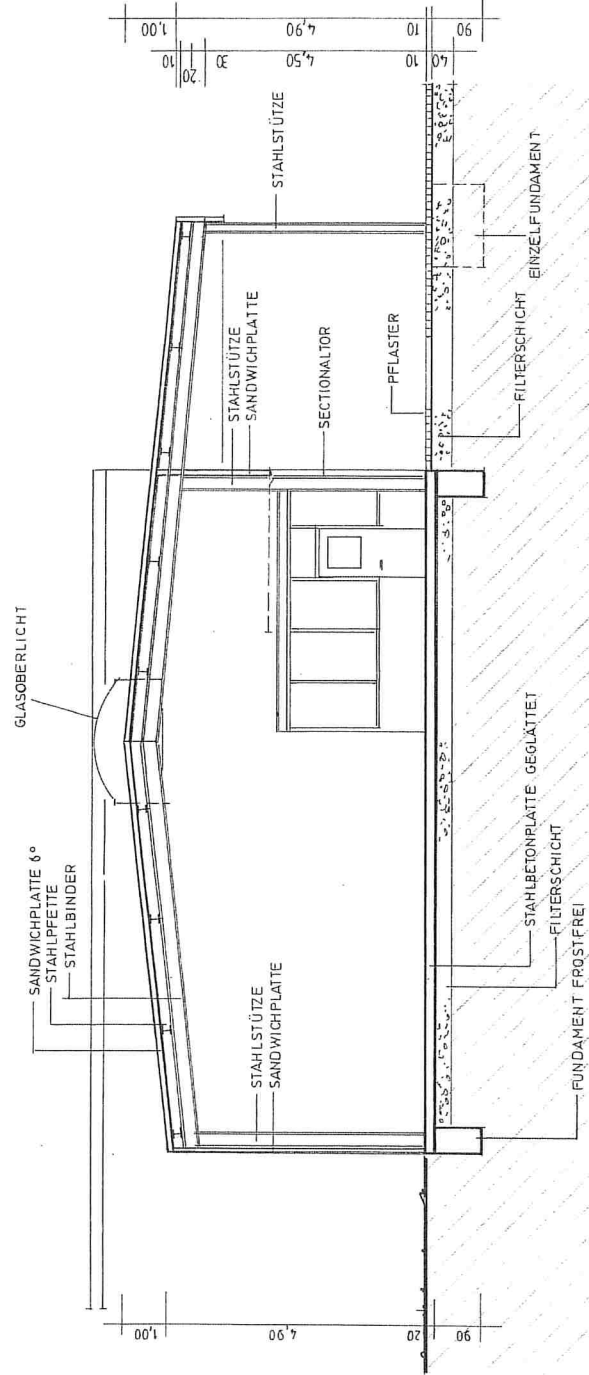

SCHNITT B-B

Errichtung einer Gewerbehalle mit Bürogebäude und Betriebswohnung

Bauherr

Bauort:

Bauher


Schnitt C-C
M = 1:100

Architekt:

Architekturbüro

Bous

Laacher Str. 5
56645 Nickenich
Tel. 02632/81287
Fax 02632/82250

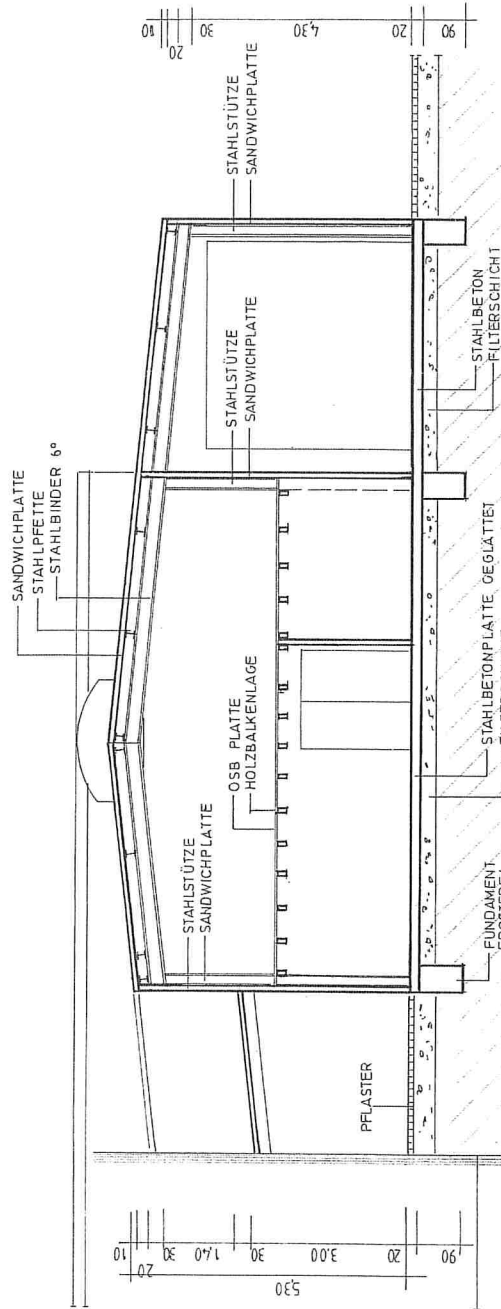

SCHNITT C-C